



(1 : 40)

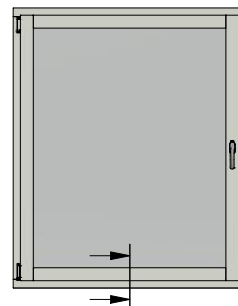



Dräneringshål
(1 : 1)

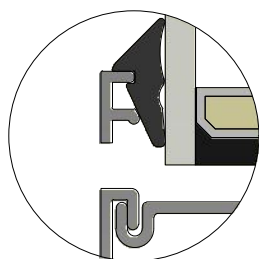


Yttre och inre karm monteras på plats med MDF.

(1 : 2)

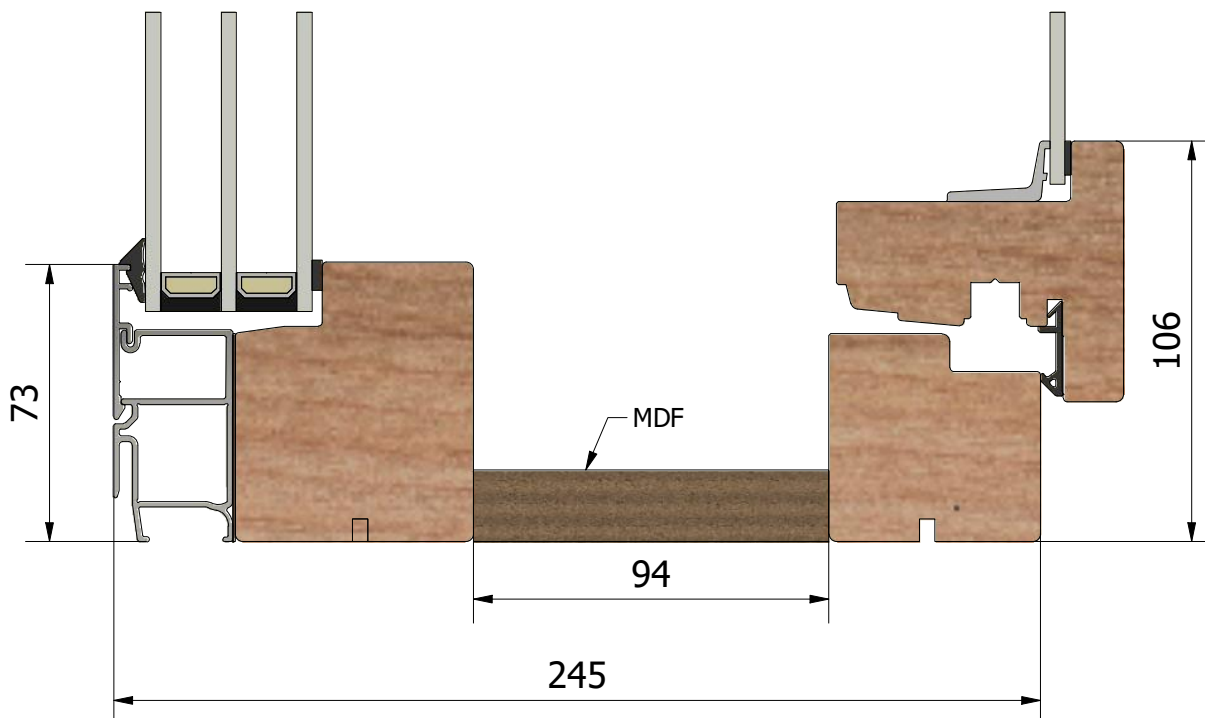


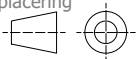


(1 : 40)

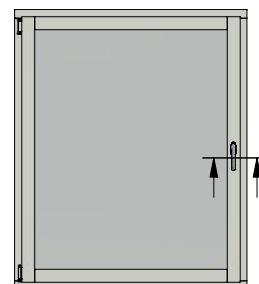


(1 : 2)

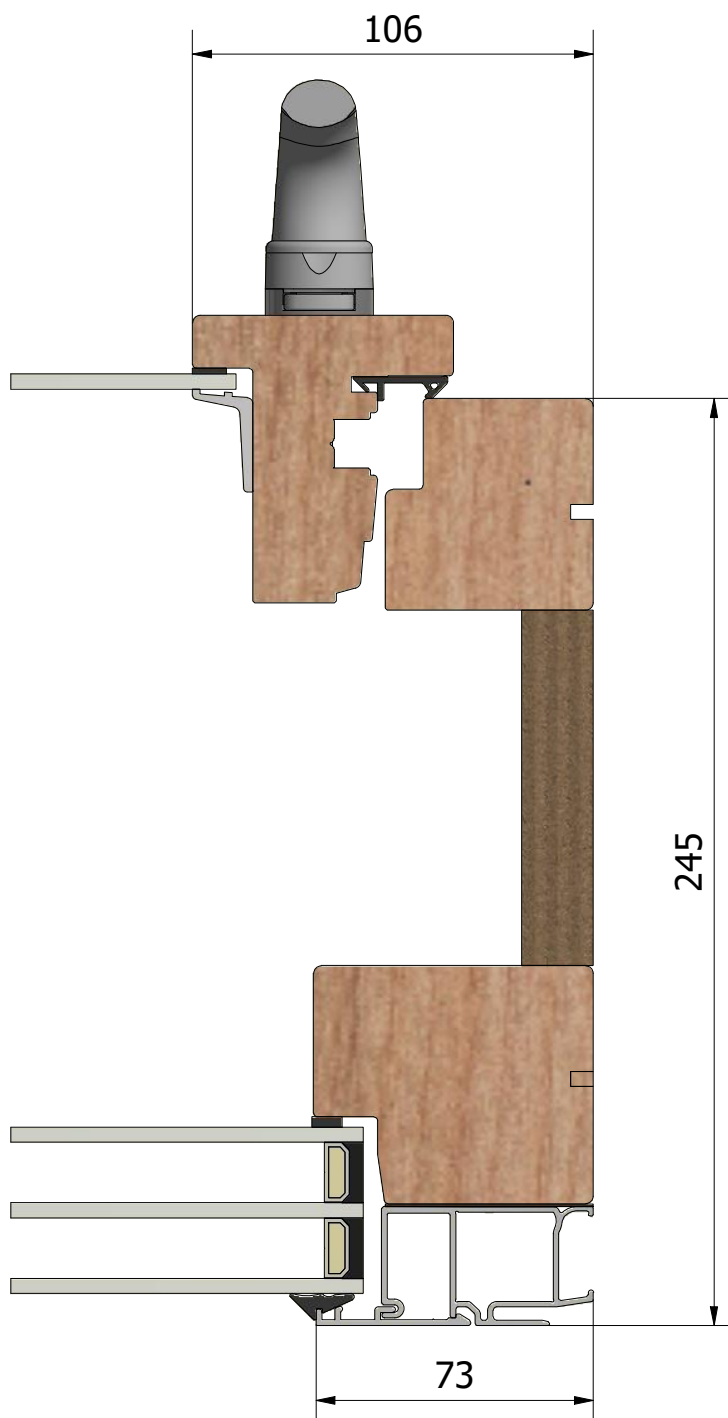


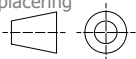


(1 : 40)

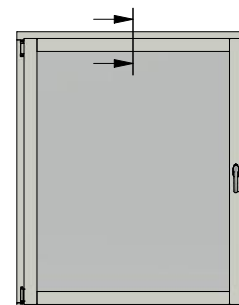


(1 : 2)

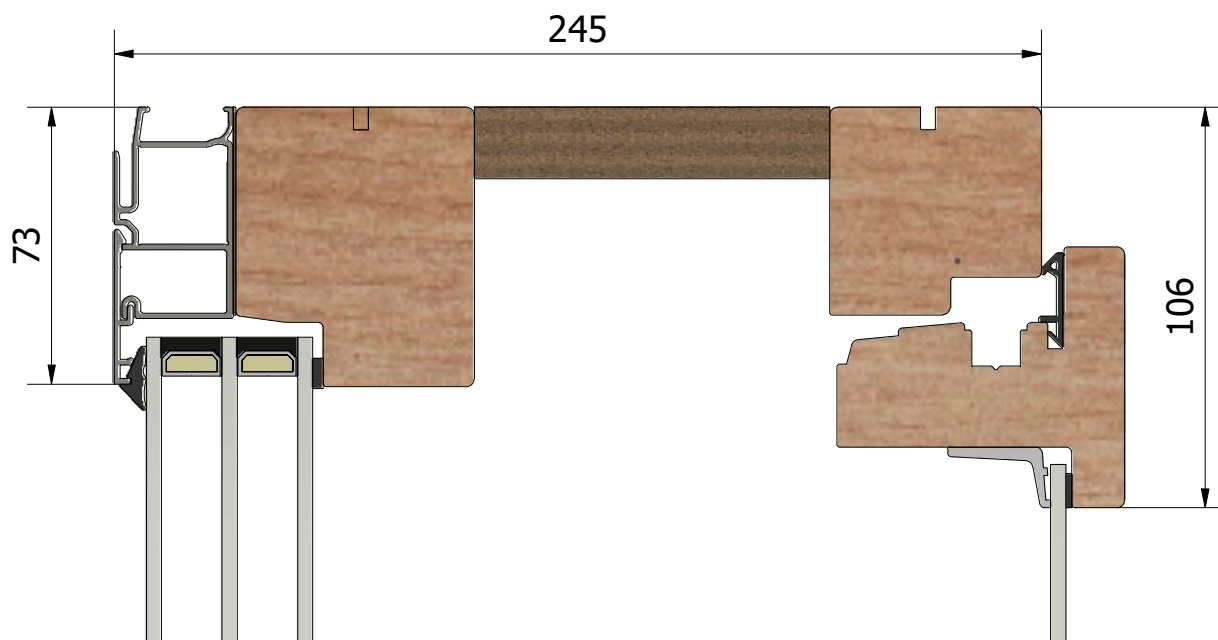

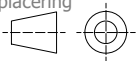

(1 : 40)

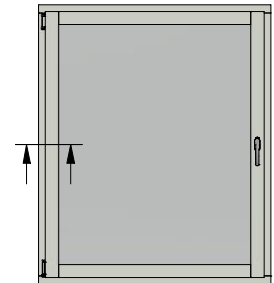

(1 : 2)

