


Weep hole
(1 : 1)


(1 : 40)

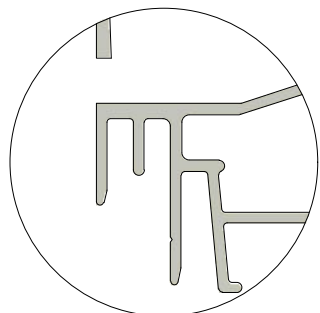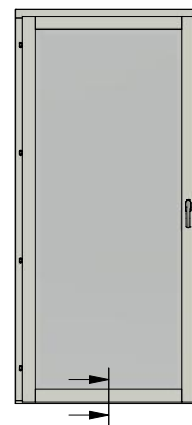


Outer and inner frames assembled in place with MDF and packers.

(1 : 2)

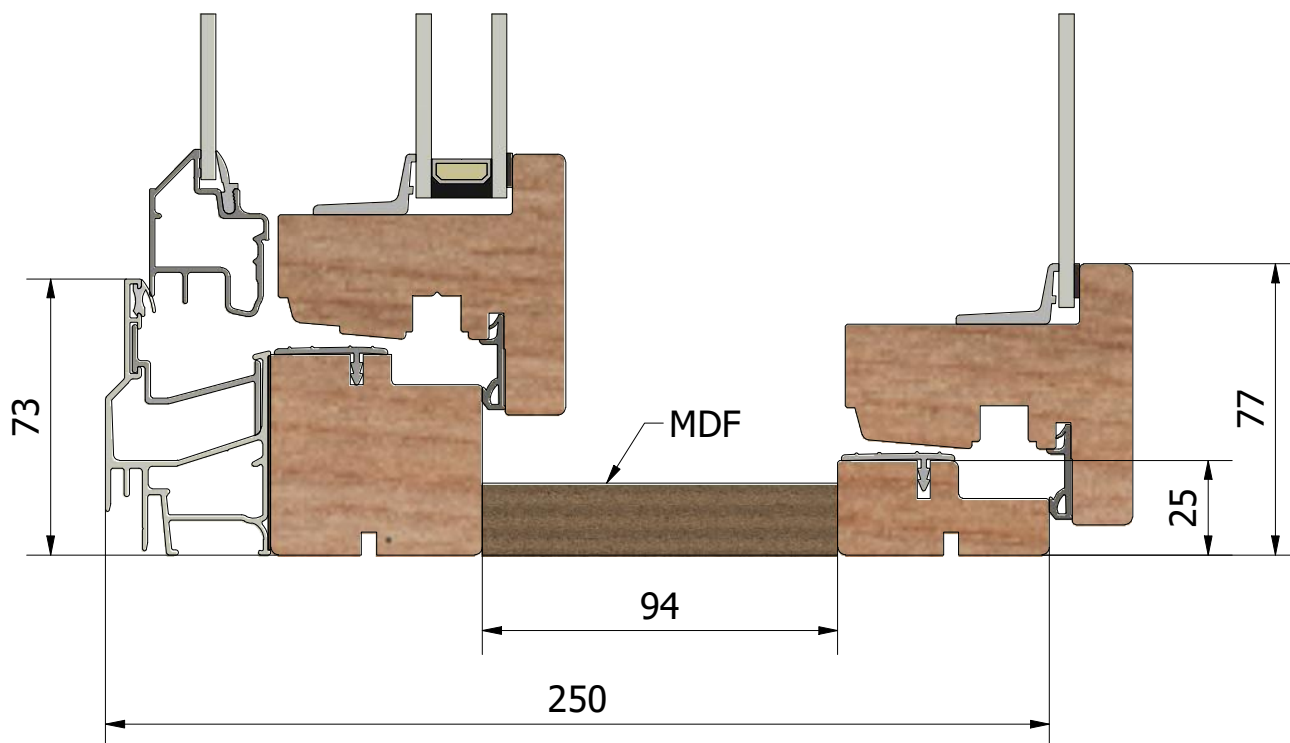


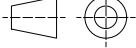


(1 : 40)

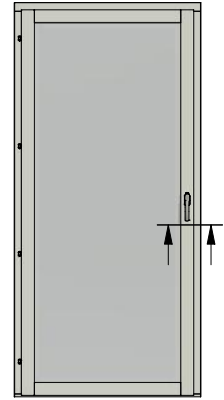


(1 : 2)

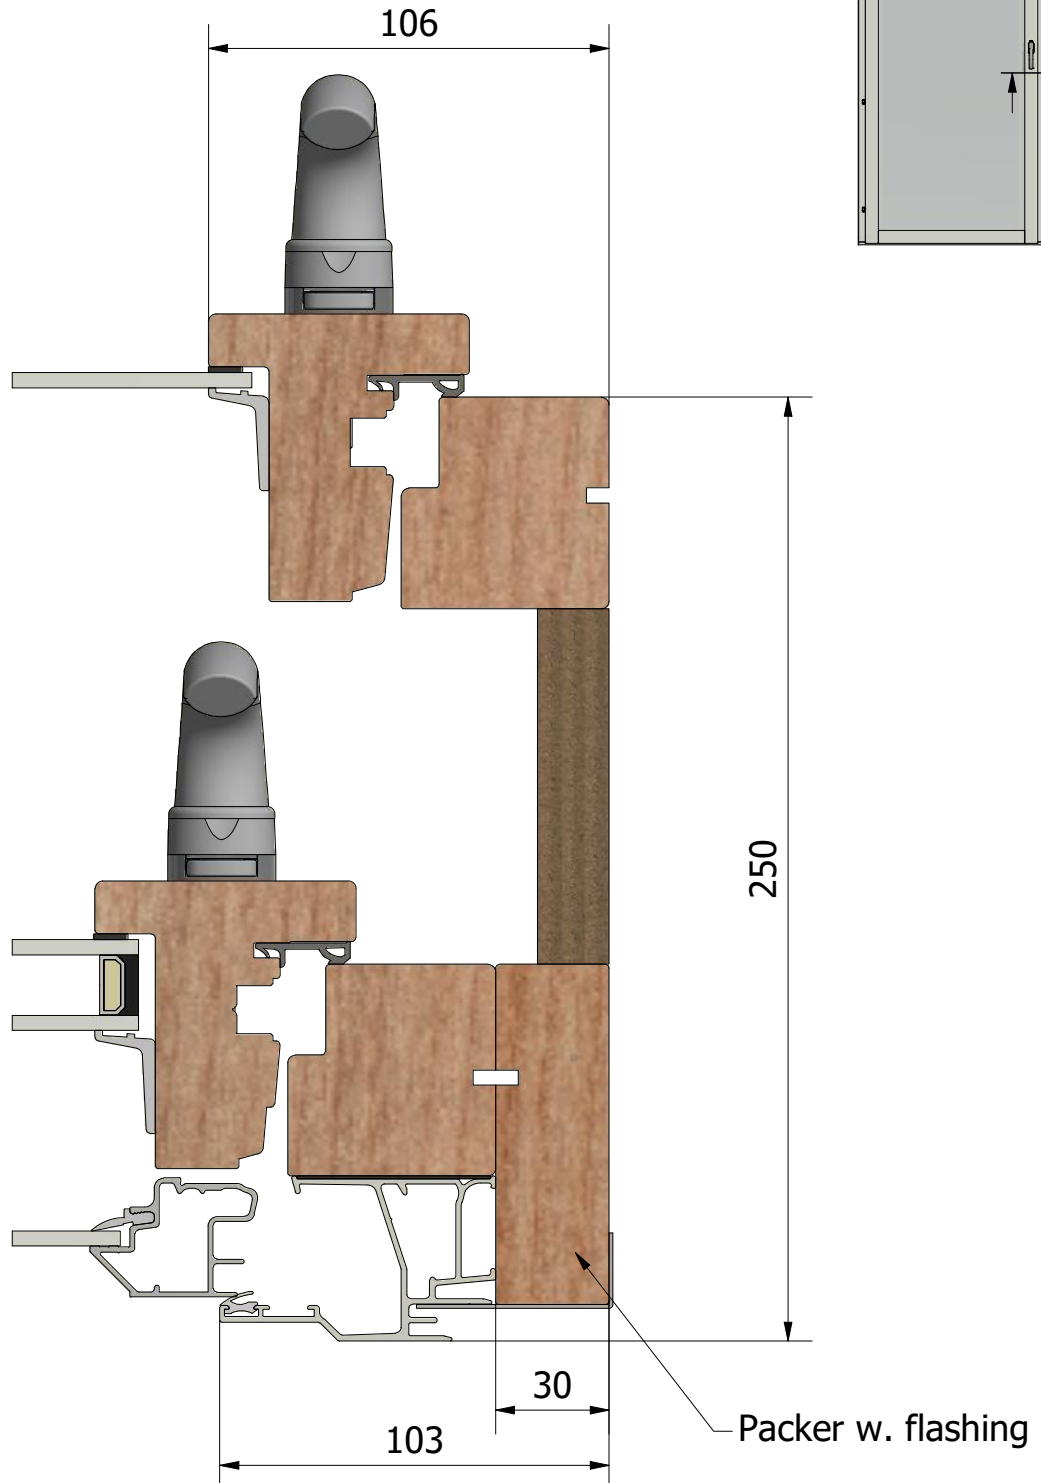

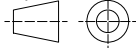



(1 : 40)

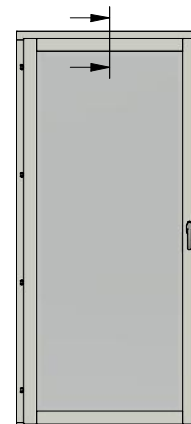


(1 : 2)

250

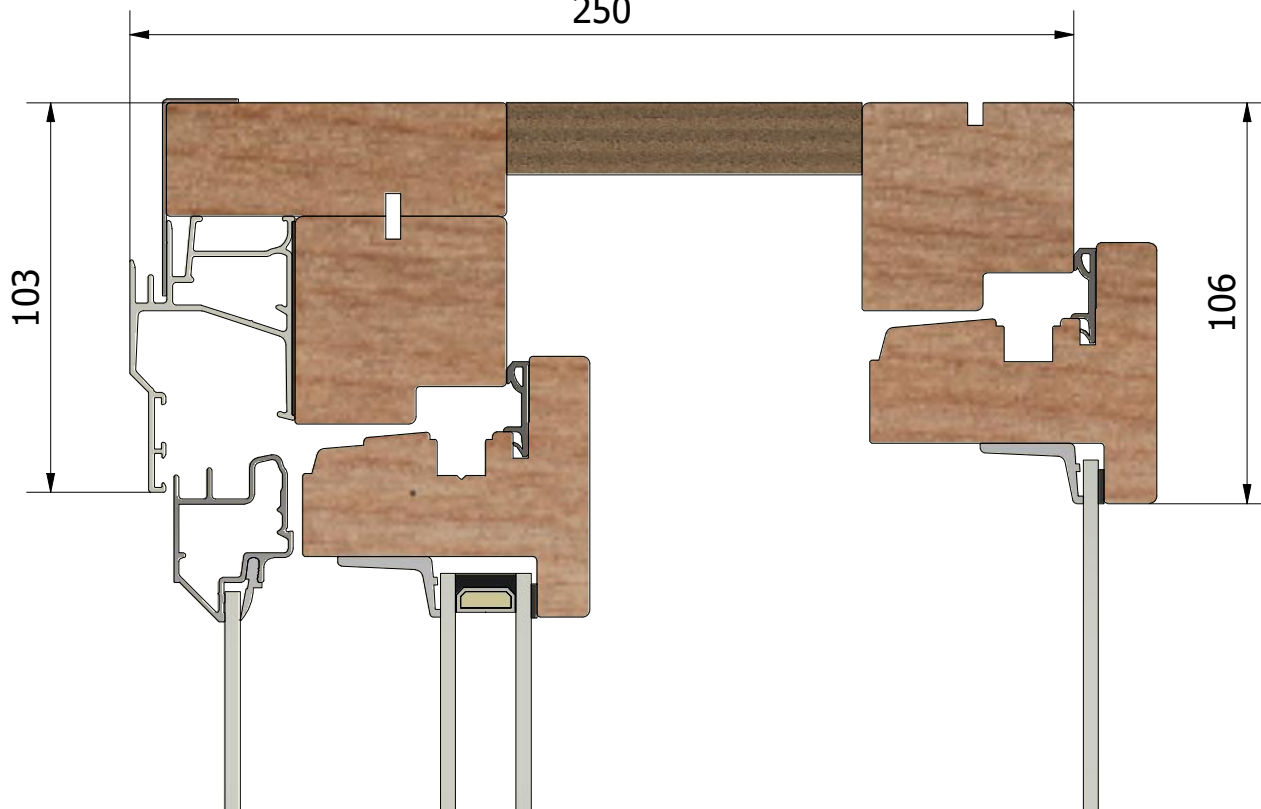

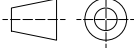

(1 : 40)

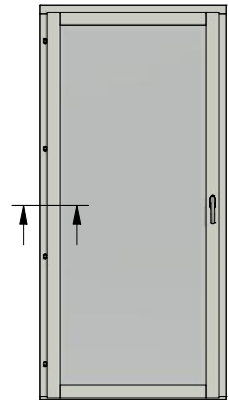

(1 : 2)

